


PROPOSED FIRST FLOOR  
(NO: 05/06)

FLAT NO	BEDROOM	
FLAT 1	2 3P	51.10 m <sup>2</sup> ( With Garden)
FLAT 2	2 3P	51.10 m <sup>2</sup> ( With Garden)
FLAT 3	2 3P	51.10 m <sup>2</sup> ( With Garden)
FLAT 4	2 3P	51.10 m <sup>2</sup> ( With Garden)
FLAT 5	2 3P	51.10 m <sup>2</sup> ( With Garden)
FLAT 6	2 3P	51.10 m <sup>2</sup> ( With Garden)
FLAT 7	2 3P	51.10 m <sup>2</sup>
FLAT 8	2 3P	51.10 m <sup>2</sup>
FLAT 9	2 3P	51.10 m <sup>2</sup>
FLAT 10	2 3P	51.10 m <sup>2</sup>
FLAT 11	2 3P	51.10 m <sup>2</sup>
FLAT 12	2 3P	51.10 m <sup>2</sup>

20m  
10m  
5m  
2m  
0m

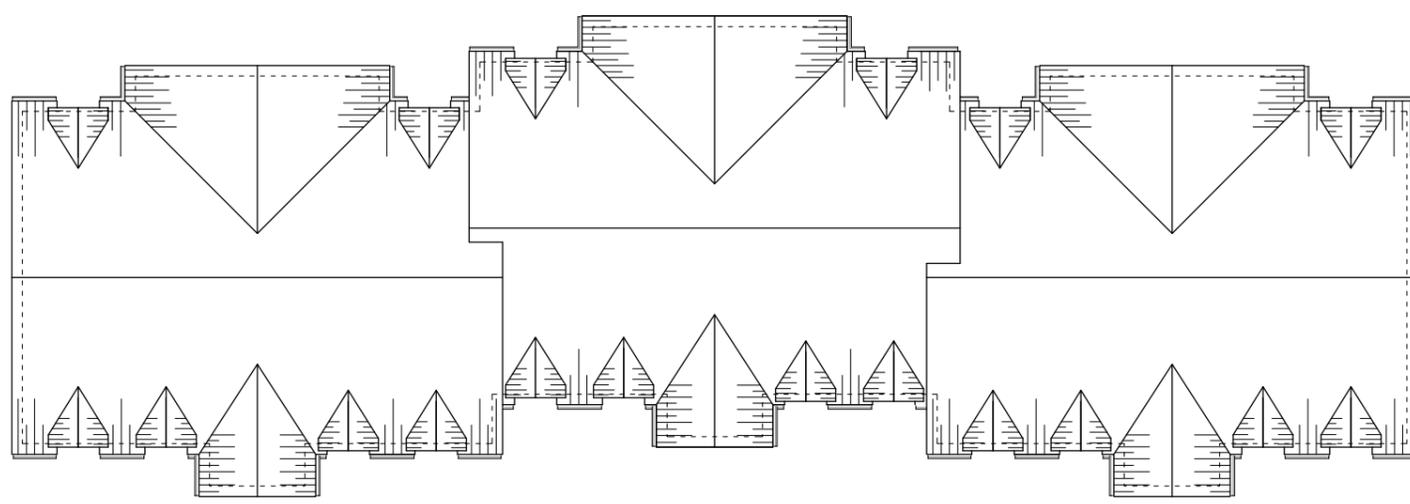

PROPOSED ROOF PLAN  
(NO: 05/06)

REV.	JAN.	FLAT LIST
A	18	
<p>THE CONTENTS OF THIS PLAN INCLUDING THE PRINTED NOTES ARE COPYRIGHT AND REPRODUCTION IN WHOLE OR PART IS NOT PERMITTED WITHOUT PRIOR CONSENT OF ANVA LIMITED ARCHITECTURAL, ENGINEERING AND LICENSING IN WRITING.</p>		
<p>ABERDARE GIRLS SCHOOL GADLYS ROAD ABERDARE CF44 8AA</p>		
<p>-BUILDING NO 05/06 FLOOR PLANS</p>		
SCALE: 1/200	REF. NO : 061.17/04B	
DATE: MAY 2017	DRG BY: A. AY	
<p><b>anva ltd.</b> architectural, engineering and licensing P.O. BOX 1827 ILFORD. IG2 7WJ TEL: 020 8599 5036 MOBILE: 077 10942923 / 079 30407212 E-MAIL: info@a-anva.co.uk</p>		