


CECIL STREET

MANOR ROAD

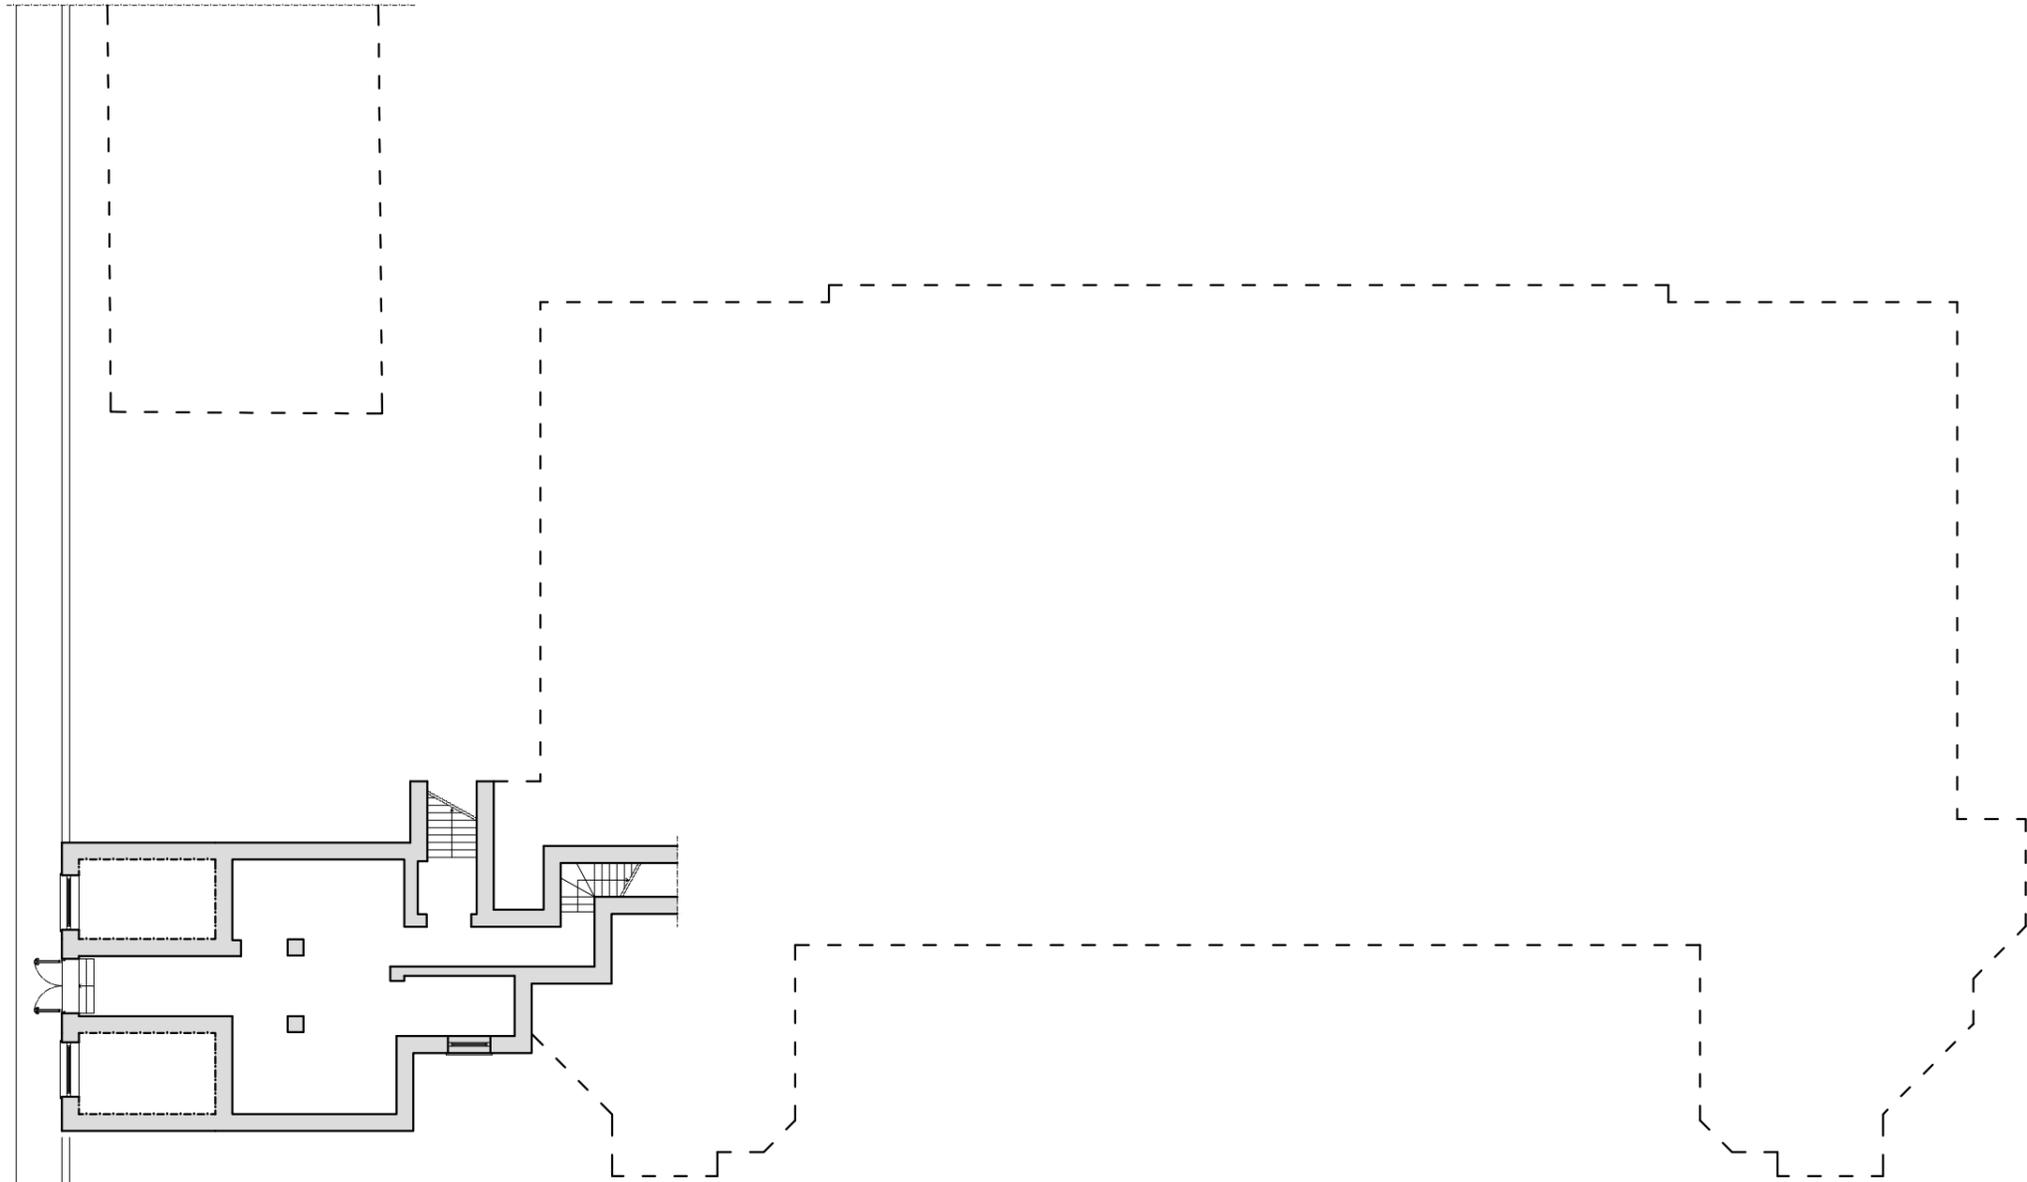

EXISTING LOWER GROUND FLOOR PLAN  
SCALE: 1/200 @A3

0m 2m 5m 10m 20m

THE CONTENTS OF THIS PLAN INCLUDING THE PRINTED NOTES ARE COPYRIGHT AND REPRODUCTION IN WHOLE OR PART IS NOT PERMITTED WITHOUT PRIOR CONSENT OF ANVA ARCHITECTURAL, ENGINEERING AND LICENSING IN WRITING.

MANSELTON PRIMARY SCHOOL  
MANOR ROAD, MANSELTON  
SWANSEA  
SA5 9PA

**EXISTING**  
- LOWER GROUND FLOOR PLAN

SCALE: 1/200 REF. NO : 095. 22/02

DATE: OCT.2022 DRG BY: A. AY

**anva** architectural,  
engineering and licensing  
P.O. BOX 1827  
ILFORD, IG2 7WJ  
TEL: 020 8599 5036 FAX:020 8586 4401  
MOBILE: 077 10942923 / 079 30407212  
E-MAIL: info@a-anva.co.uk

REV. C NOV. 2022 -REVISED ADDRESS