


CECIL STREET

MANOR ROAD

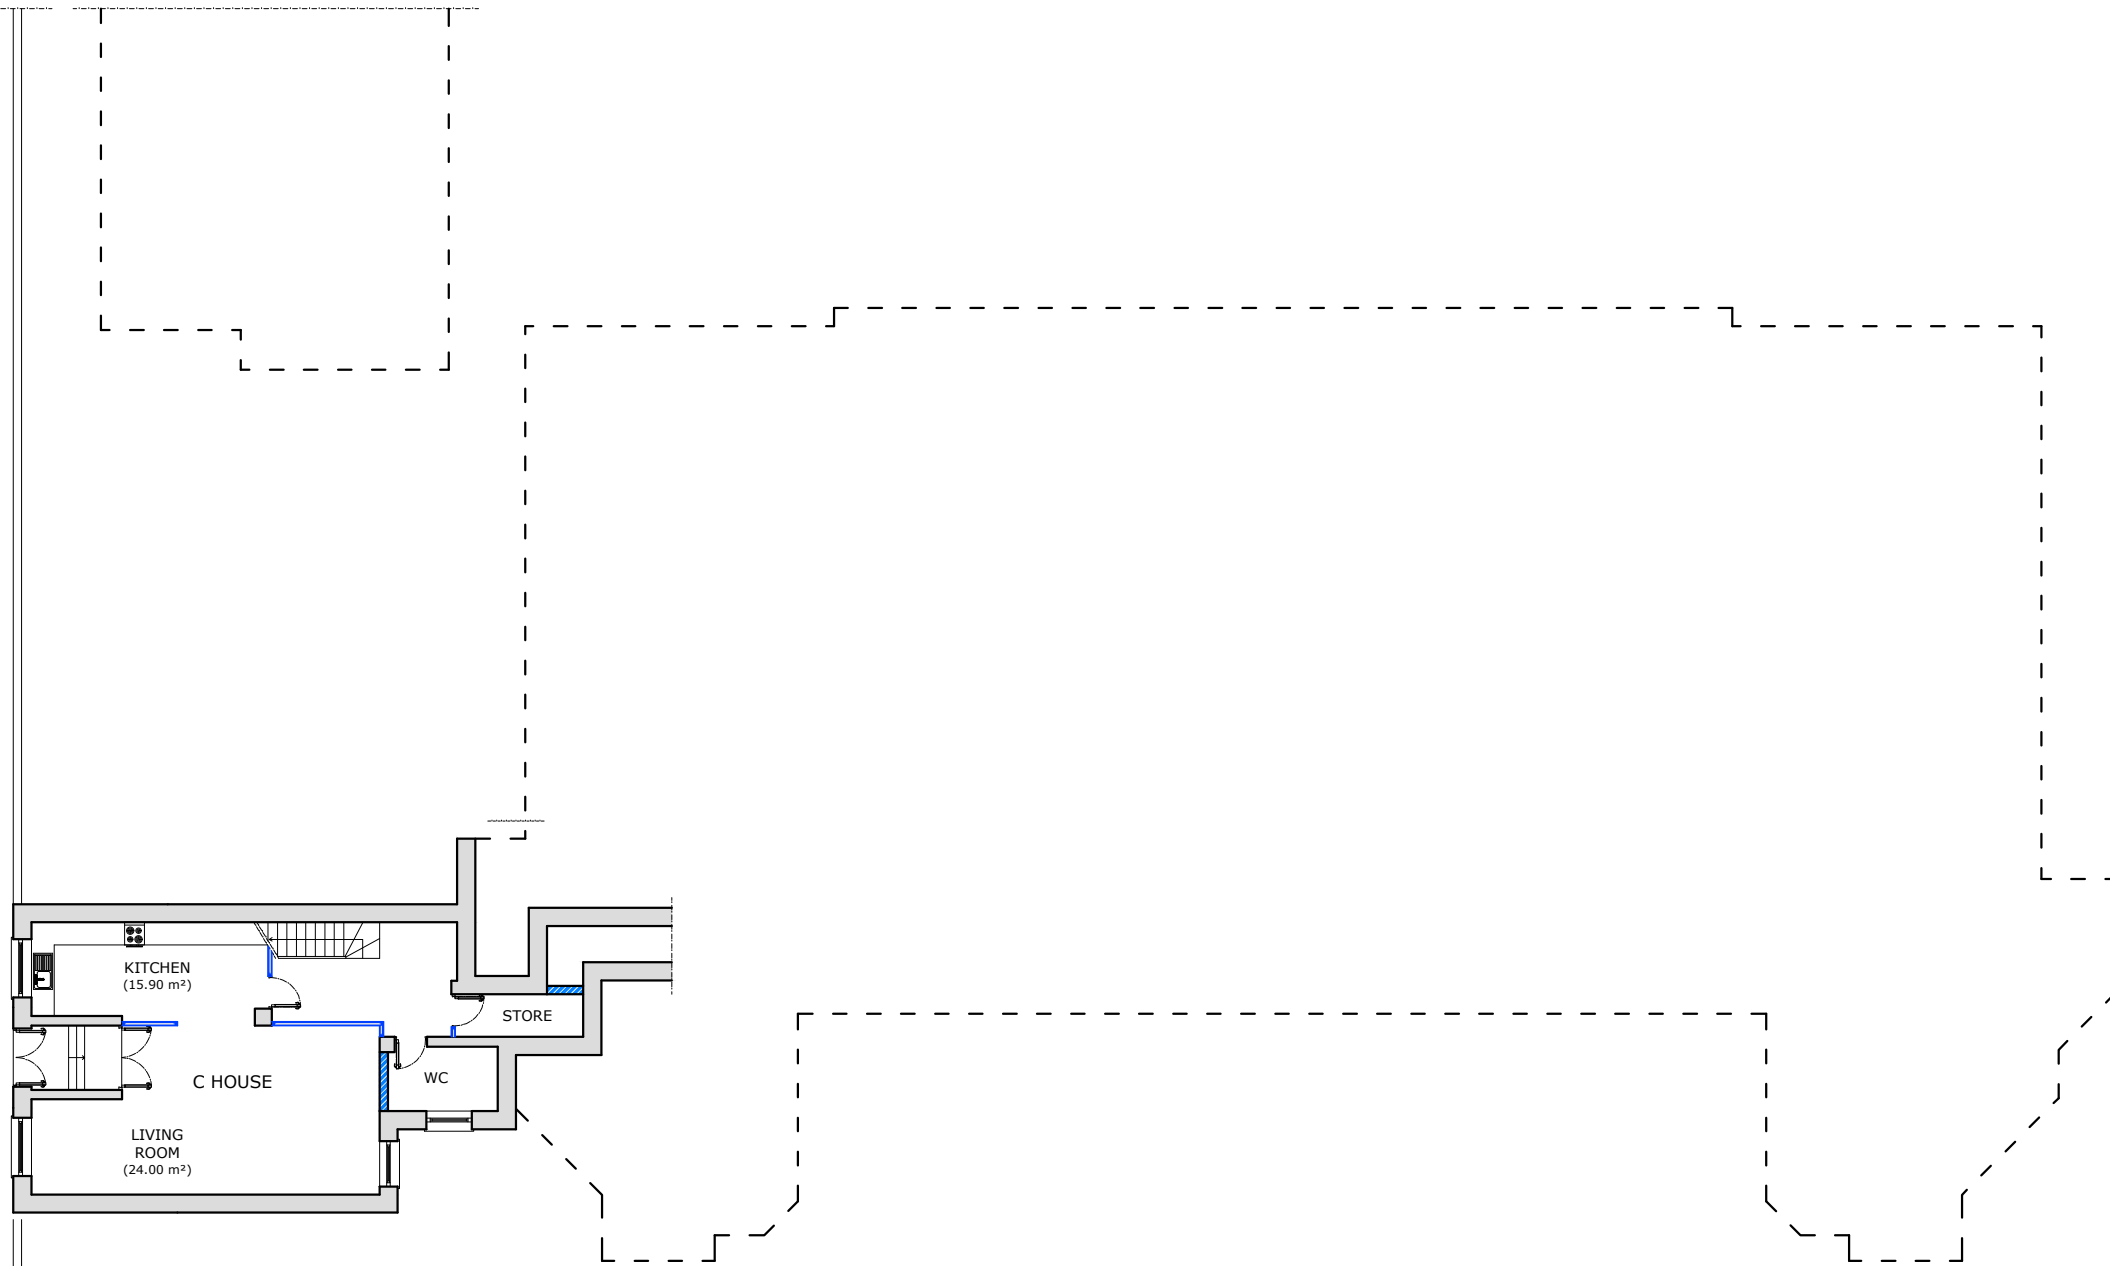

PROPOSED LOWER GROUND FLOOR PLAN
SCALE: 1/200 @A3

FLAT NO	BEDROOM	SQM	PERSON
HOUSE C	3	164.90 m ²	6P

THE CONTENTS OF THIS PLAN INCLUDING THE PRINTED NOTES ARE COPYRIGHT AND REPRODUCTION IN WHOLE OR PART IS NOT PERMITTED WITHOUT PRIOR CONSENT OF ANVA ARCHITECTURAL, ENGINEERING AND LICENSING IN WRITING.

MANSELTON PRIMARY SCHOOL
MANOR ROAD, MANSELTON
SWANSEA
SA5 9PA

PROPOSED (C HOUSE)
- LOWER GROUND FLOOR PLAN

SCALE: 1/200 REF. NO : 095. 22/12

DATE: OCT. 2022 DRG BY: A. AY

anva architectural,
engineering and licensing

P.O. BOX 1827
ILFORD, IG2 7WJ
TEL: 020 8599 5036 FAX: 020 8586 4401
MOBILE: 077 10942923 / 079 30407212
E-MAIL: info@a-anva.co.uk

REV. C NOV. 2022 -REVISED ADDRESS

0m 2m 5m 10m 20m