


BOUNDARY LINE



PROPOSED FRONT ELEVATION  
SCALE: 1/100 @A3

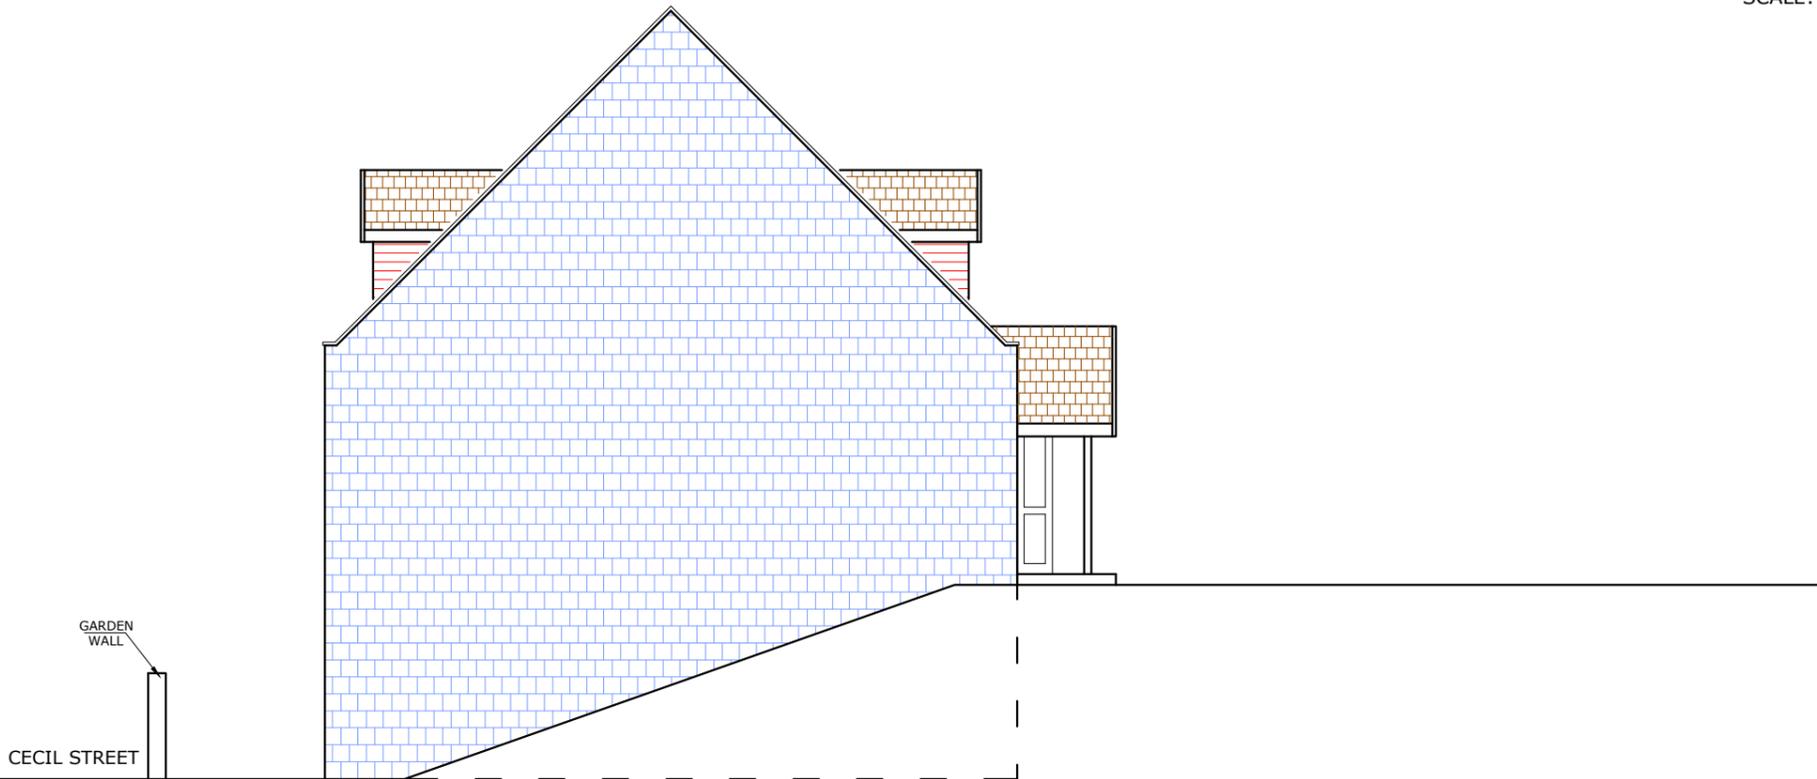

PROPOSED SIDE ELEVATION  
SCALE: 1/100 @A3

REV. NOV. -REVISED ADDRESS  
C 2022

THE CONTENTS OF THIS PLAN INCLUDING THE PRINTED NOTES ARE COPYRIGHT AND REPRODUCTION IN WHOLE OR PART IS NOT PERMITTED WITHOUT PRIOR CONSENT OF ANVA ARCHITECTURAL, ENGINEERING AND LICENSING IN WRITING.

MANSELTON PRIMARY SCHOOL  
MANOR ROAD, MANSELTON  
SWANSEA  
SA5 9PA

PROPOSED (B BLOCK)  
-FRONT ELEVATION  
-SIDE ELEVATION

SCALE: 1/100 @A3

REF. NO : 095. 22/25

DATE: OCT. 2022

DRG BY: ZEYNEP CAKMAK

**anva** architectural,  
engineering and licensing

P.O. BOX 1827  
ILFORD. IG2 7WJ  
TEL: 020 8599 5036 FAX:020 8586 4401  
MOBILE: 077 10942923 / 079 30407212  
E-MAIL: info@a-anva.co.uk

