

700



BROWN COLOUR  
HARDWOOD FRAME

BROWN COLOUR  
HARDWOOD GLAZING BAR


14 MM DOUBLE  
GLAZED WINDOW

BROWN COLOUR  
HARDWOOD CILLS

1000

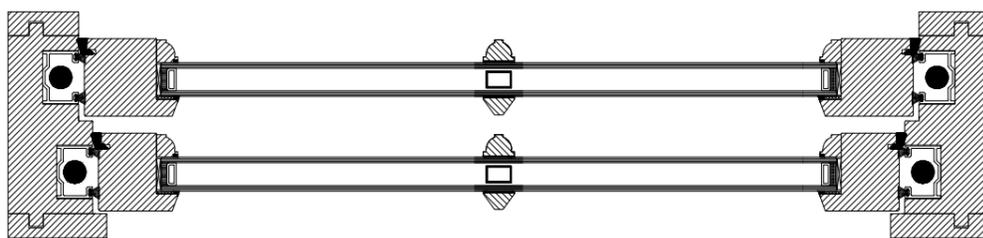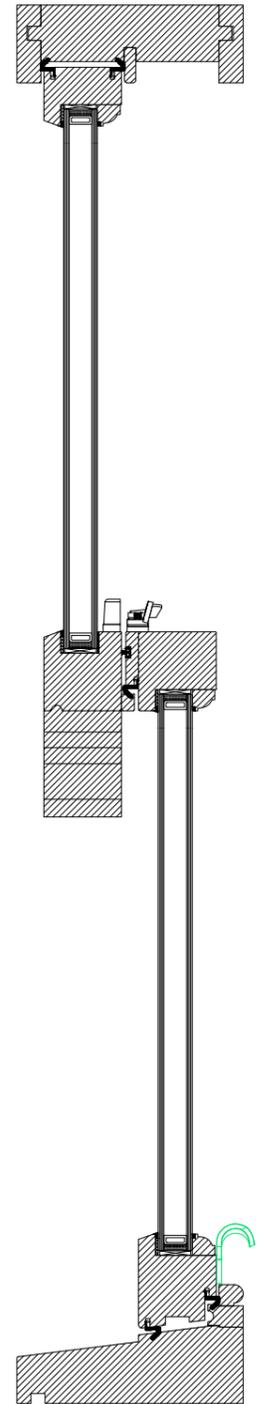

WINDOW 1

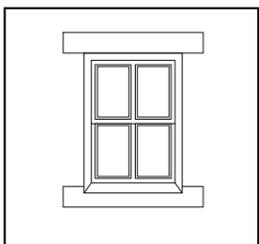

THE CONTENTS OF THIS PLAN INCLUDING THE PRINTED NOTES ARE COPYRIGHT AND REPRODUCTION IN WHOLE OR PART IS NOT PERMITTED WITHOUT PRIOR CONSENT OF ANVA ARCHITECTURAL, ENGINEERING AND LICENSING IN WRITING.

MANSELTON PRIMARY SCHOOL  
MANOR ROAD, MANSELTON  
SWANSEA  
SA5 9PA

-WINDOW DETAIL  
(PLAN & ELEVATION)

SCALE: 1/20 @A3

REF. NO : 095. 22/36

DATE: APR. 2023

DRG BY: B.OZDEMIR

**anva** architectural,  
engineering and licensing

P.O. BOX 1827  
ILFORD. IG2 7WJ  
TEL: 020 8586 4401 FAX: 020 8586 4401  
MOBILE: 077 10942923 / 079 30407212  
E-MAIL: info@a-anva.co.uk