


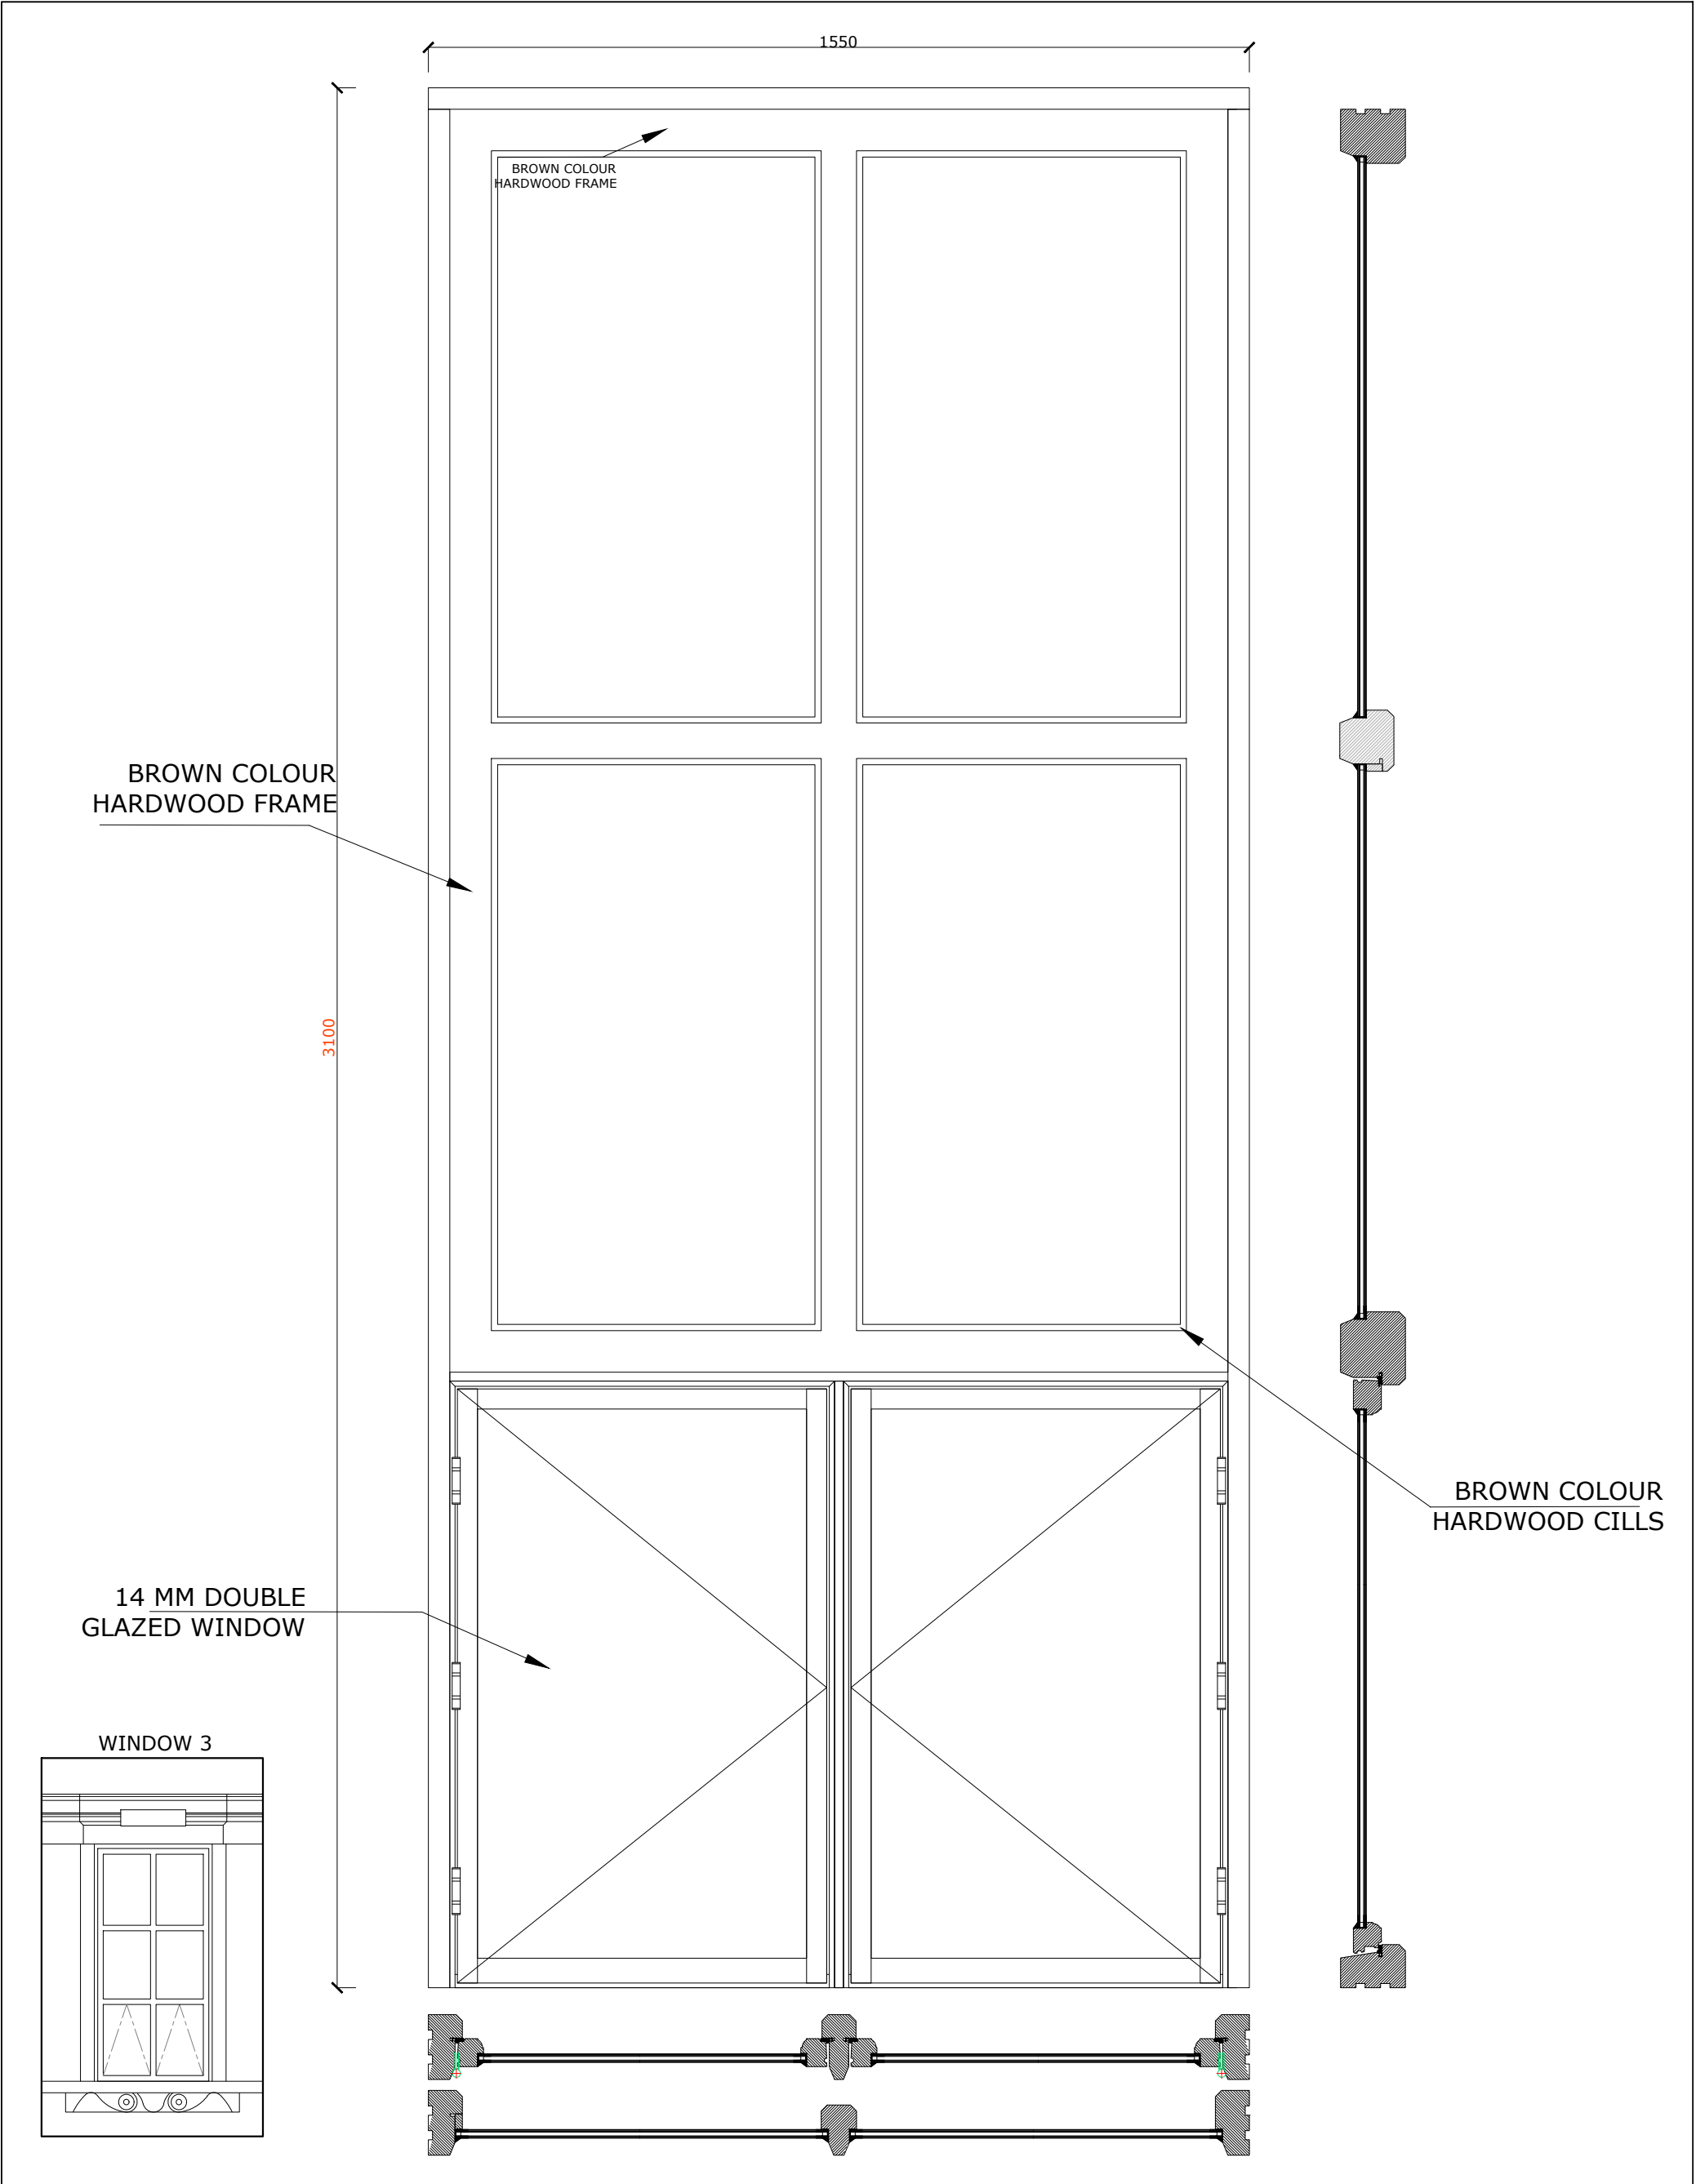

THE CONTENTS OF THIS PLAN INCLUDING THE PRINTED NOTES ARE COPYRIGHT AND REPRODUCTION IN WHOLE OR PART IS NOT PERMITTED WITHOUT PRIOR CONSENT OF ANVA ARCHITECTURAL, ENGINEERING AND LICENSING IN WRITING.	MANSELTON PRIMARY SCHOOL MANOR ROAD, MANSELTON SWANSEA SA5 9PA	-WINDOW 3 DETAIL	SCALE: 1/20 @A3	REF. NO : 095. 22/40	anva architectural, engineering and licensing P.O. BOX 1827 ILFORD. IG2 7WJ TEL: 020 8586 4401 FAX:020 8586 4401 MOBILE: 077 10942923 / 079 30407212 E-MAIL: info@a-anva.co.uk
			DATE: APR. 2023	DRG BY:B.OZDEMIR	